

CORNER RECORD


Agency Index BK 23, PG 29Document Number 20200093

City of _____ County of _____ Placer _____, California

Brief Legal Description The Easterly monuments on the boundary of 20 R.S. 21

CORNER TYPE

COORDINATES (Optional)

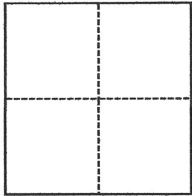

- ☐ Government Corner ☐ Control
☐ Meander ☐ Property
☐ Rancho ☒ Other

Date of Survey July 8, 2016

N. _____ E. _____

Elevation _____

Units ☐ Metric ☐ U.S. Survey Foot

Horizontal Datum _____

Zone _____ Epoch Date _____

Vertical Datum _____

☐ Complies with Public Resources Code §§8801-8819☐ Complies with Public Resources Code §§8890-8902

SEC 2, T.12N., R.8.E.

PLS Act Ref.: ☐ 8765(d) ☒ 8771 ☐ 8773 ☐ Other:

Corner/
Monument: ☐ Left as found ☐ Established ☐ Rebuilt ☒ Pre-Construction
☐ Found and tagged ☐ Reestablished ☒ Referenced ☐ Post-Construction


Narrative of corner identified and monument as found, set, reset, replaced, or removed:

☒ See sheet #2 for description(s):

Set or located reference points to found monuments per 20 R.S. 21 prior to construction as shown on sheet 2.

SURVEYOR'S STATEMENT

This Corner Record was prepared by me or under my direction in conformance with

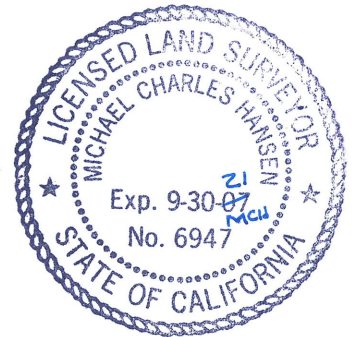the Professional Land Surveyors' Act on November 30, 2020Signed [Signature] P.L.S. or R.C.E. No. 6947

COUNTY SURVEYOR'S STATEMENT

This Corner Record was received DECEMBER 4, 2020and examined and filed DECEMBER 8, 2020Signed [Signature] P.L.S. or R.C.E. No. 8373Title Deputy Co. Surveyor

County Surveyor's Comment _____



BOOK 23 OF CORNER RECORDS PAGE 29


NOTES:

THIS CORNER RECORD REPRESENTS THE AS FOUND LOCATION OF THE MONUMENTS SHOWN HEREON, NO SURVEY HAS BEEN MADE OF SAID MONUMENTS IN RELATIONSHIP TO REFERENCED RECORD MAPS.

THE BASIS OF BEARINGS OF THIS DRAWING IS ASSUMED NORTH.

LEGEND

- - - - SET MAG NAIL AND SHINER
 ● - - - FOUND MONUMENT PER 20 RS 21 AS NOTED

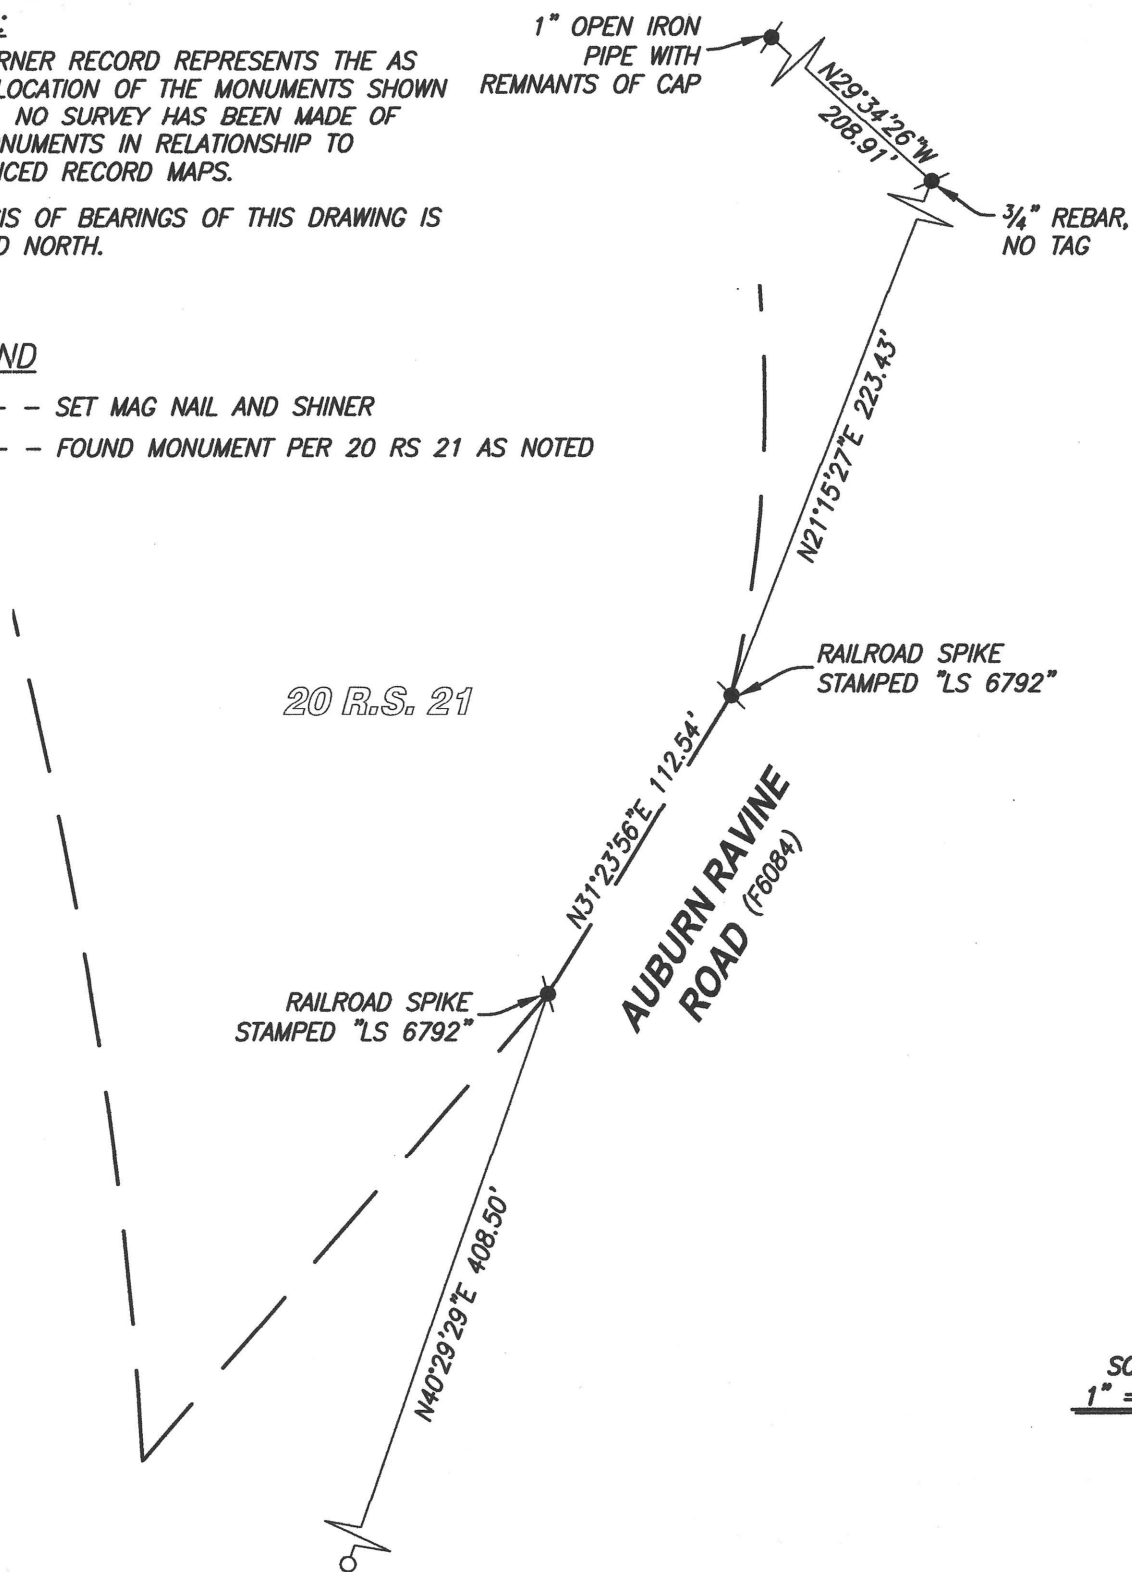


BOOK 23 OF CORNER RECORDS PAGE 29

 SCALE
 1" = 60'

CenterPoint Engineering, Inc.

Civil Engineering & Land Surveying

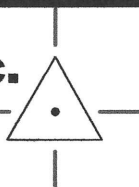 1217 Pleasant Grove Blvd. Suite 130 · Roseville, CA · 95678
 Phone: 916-773-4006 Fax: 916-773-4498


DRAWN BY: BB

CHECKED BY: MH

SHEET: 2 OF 2

SCALE: 1" = 60'

DATE: 11-30-2020